

**LEGEND / NOTES**


EXISTING TO REMAIN  
NO WORK IN THIS AREA

EXISTING WALLS

"X" PREFIX DENOTES EXISTING ROOMS TO REMAIN (NIC);  
"R" PREFIX DENOTES EXISTING ROOMS WITH  
RENOVATION WORK;  
"NS" PREFIX DENOTES SPACE WITHIN NEW STACK TOWER  
WITH RENOVATION;  
WHERE PREFIX DOES NOT EXIST, SPACES WITHIN  
EXISTING BUILDING ARE REPURPOSED WITH CHANGED  
OCCUPANCY;  
ALL ANNEX ROOMS DO NOT HAVE PREFIX

DENOTES FLOOR LEVEL  
(0 IS CELLAR)

X100  
ROOM NAME DENOTES ROOM #

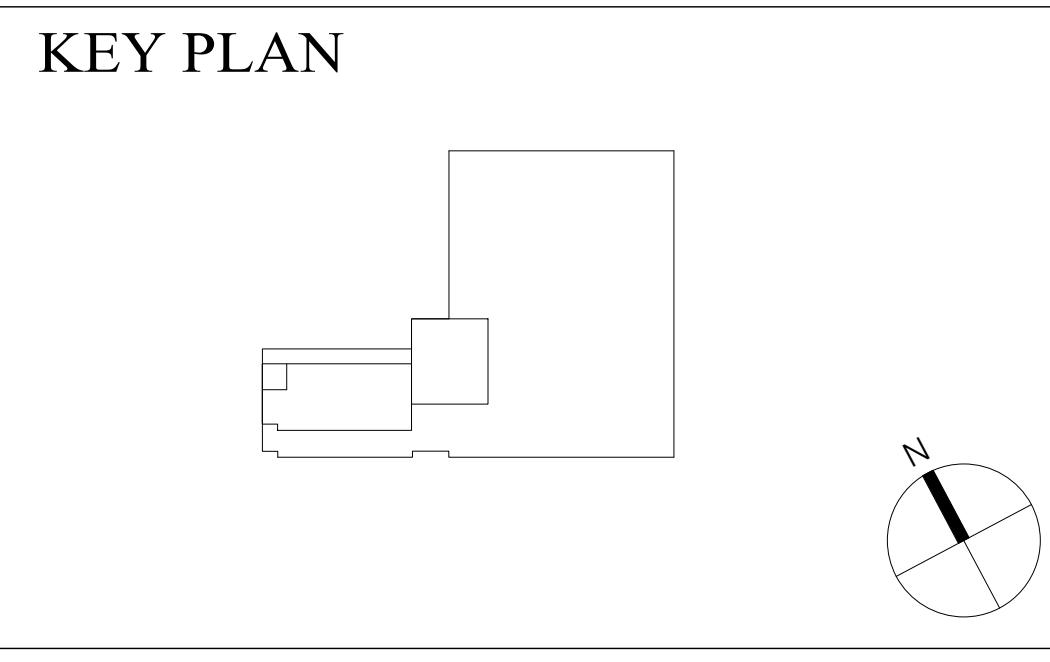

03	50% DD	12/01/2022
02	50% DD	04/07/2022
01	LPC	05/10/2021
00	ZONING AND EGRESS	04/21/2021
No.	ISSUE	DATE

**NEW-YORK HISTORICAL SOCIETY  
ADDITION AND RENOVATION**  
170 CENTRAL PARK WEST  
NEW YORK, NY 10024

**ROBERT A.M. STERN ARCHITECTS, LLP.**  
ONE PARK AVENUE, NEW YORK, NEW YORK 10016  
TEL (212) 967-5100/FAX (212) 967-5588

**FOURTH FLOOR PLAN**

Application No. M00479012-11  
Project No. A19007  
Drawing No.  
**A105.00**

5/1/2023 8:28:07 AM

**1** FOURTH FLOOR PLAN  
3/32" = 1'-0"